


PRODUCED BY AN AUTODESK EDUCATIONAL PRODUCT

PRODUCED BY AN AUTODESK EDUCATIONAL PRODUCT

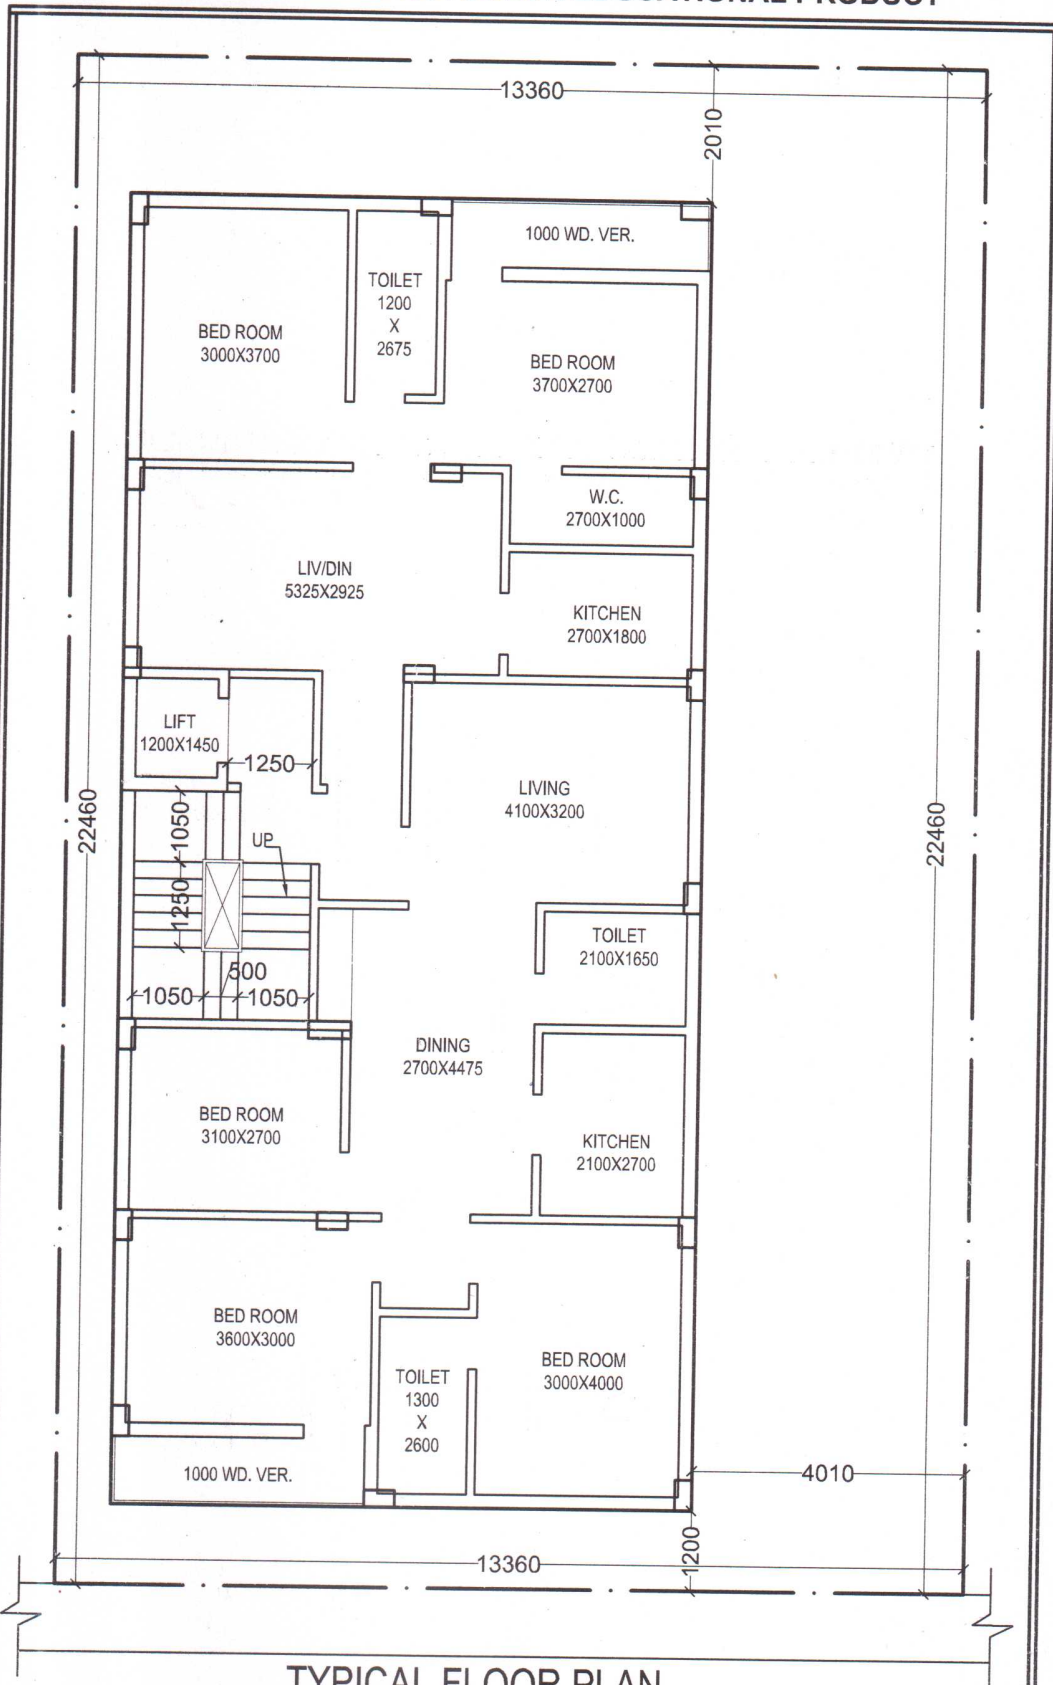

TYPICAL FLOOR PLAN

PLOT AREA (AS PER DEED) = 300.07 SQ.M.  
 PER. GR. COVERAGE (55%) = 165.04 SQ.M.  
 PRO. GR. COVERAGE (54.85%) = 164.59 SQ.M.

PROJECT:-RAJARHAT  
 PLOT:-AC-82, PRE. NO.:01-0032

DRAWN:-M.C. SCHEME:-4



DATE:-11.04.15

**M M C S (P) LTD.**

FD - 396 , SEC - III . SALT LAKE .KOLKATA  
 PH:- 4004 5307 , email:-umes\_mmcs\_2006@yahoo.co.in