


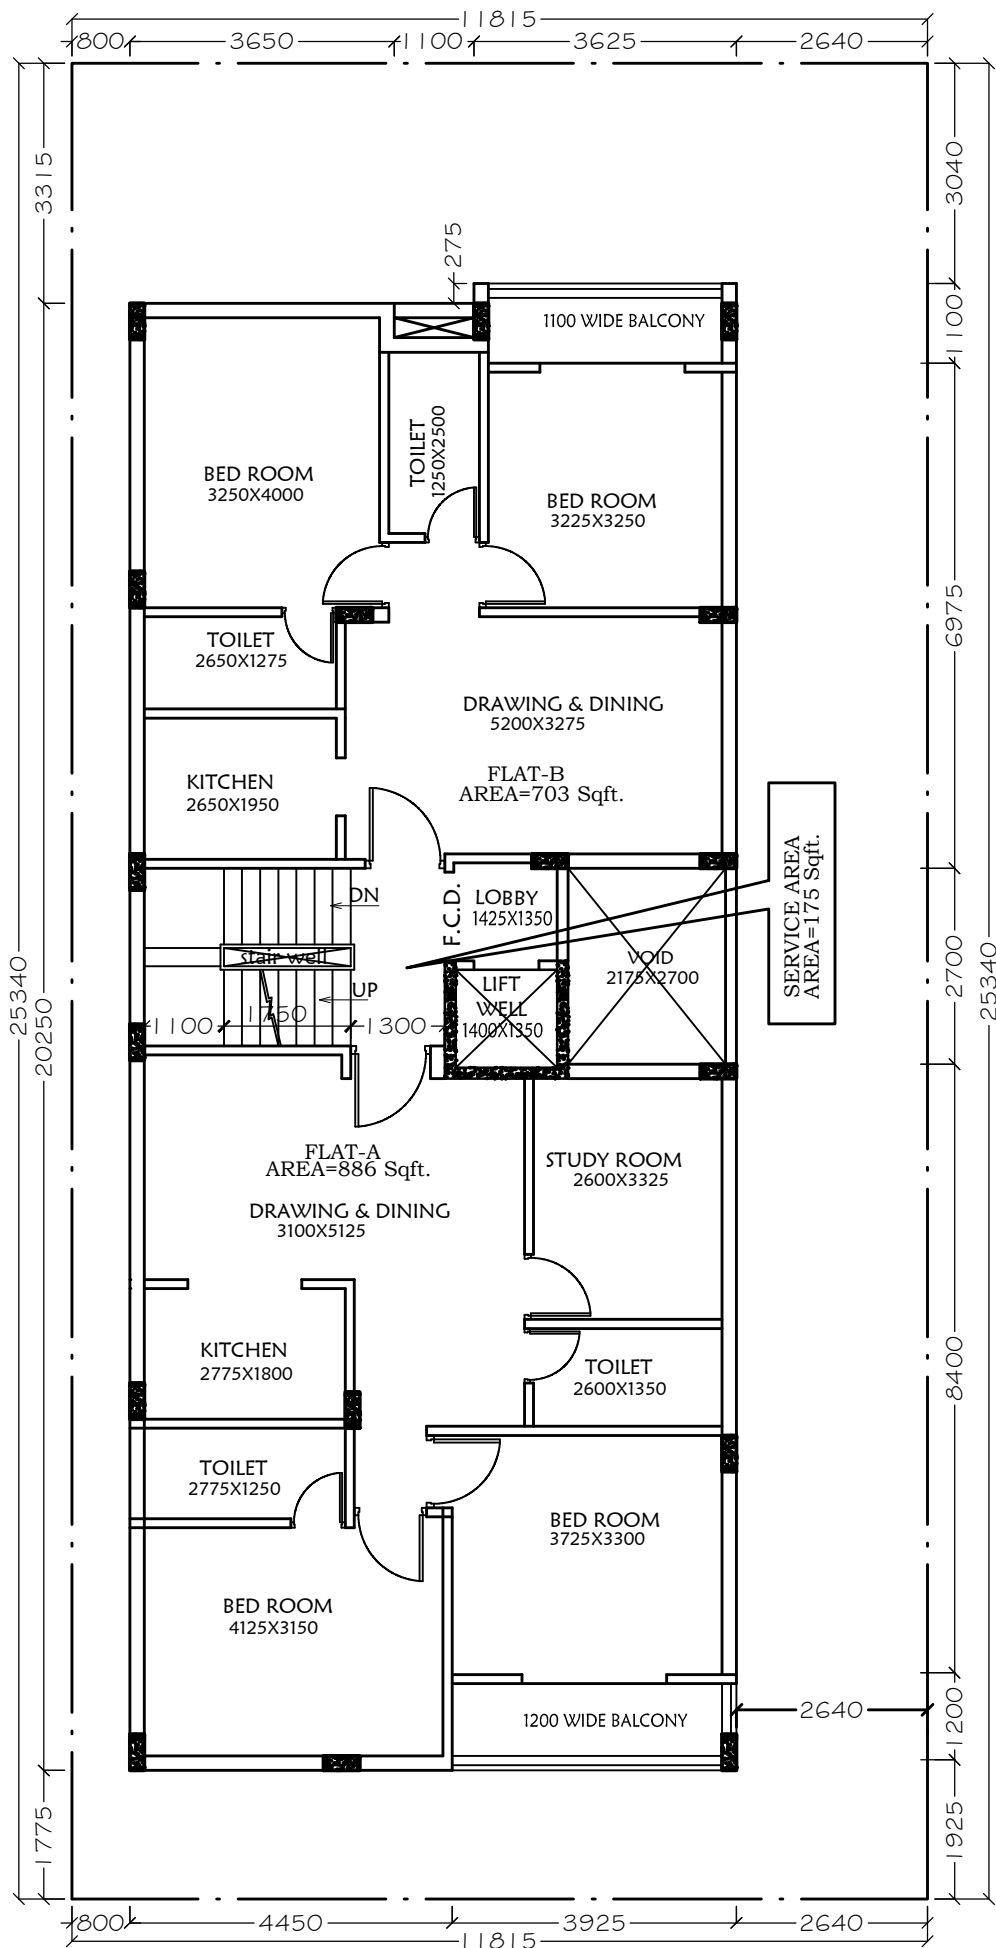

TYPICAL(1ST to 4TH) FLOOR PLAN
SCALE=1:100

PLOT DETAIL:- PLOT AL-1/B/32 NEW TOWN, KOLKATA.	AREA=299.39 Sq.m PERMISSIBLE AREA=164.66 Sq.m PROPOSED AREA=164.41 Sq.m	DATE - 09.03.18 SCHEME-1A DRAWN BY - SUMANA		DELTA CONSULTANTS CONSULTING ENGINEERS ARCHITECTS PROJECT CONSTRUCTION MANAGEMENT CF 154, SECTOR I, SALT LAKE CITY, KOLKATA 700 064. PH : (033) 2358 5471 / +91 90071 89937 E-Mail : deltax4@gmail.com Website : www.deltaconsultants.org
--	---	---	--	--

