


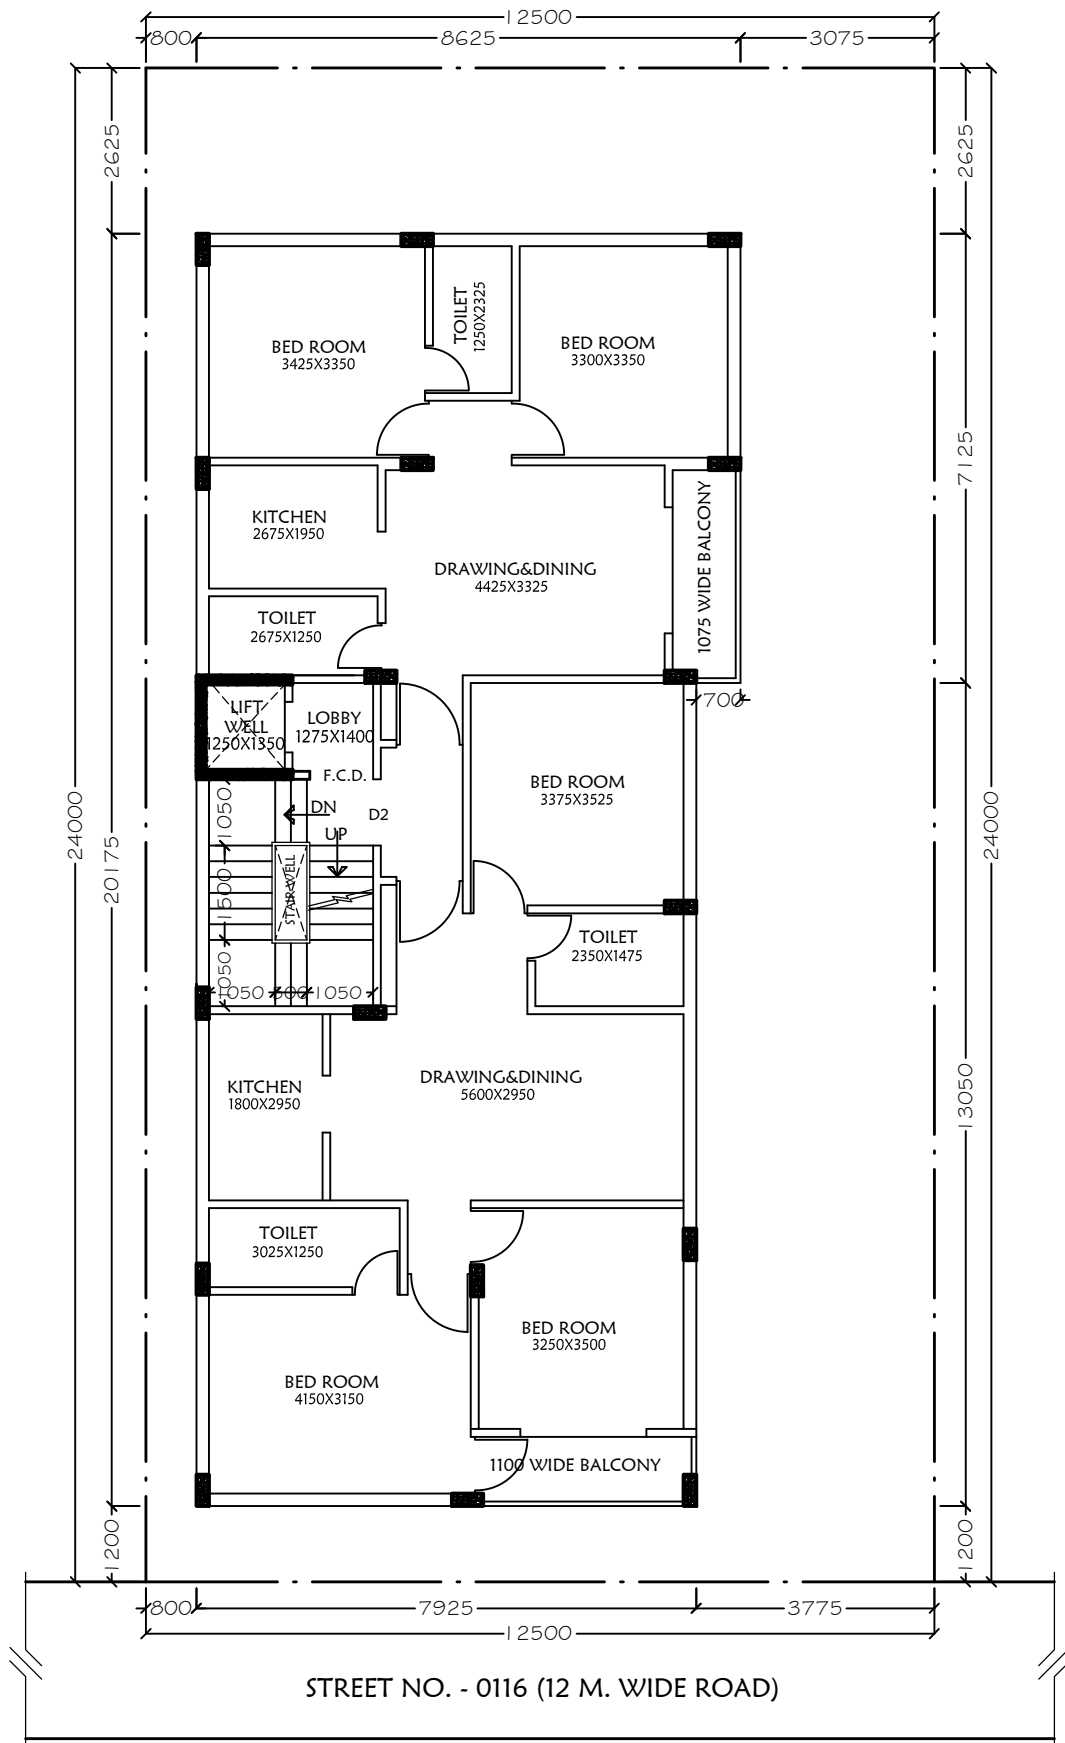

TYPICAL FLOOR PLAN(1ST,2ND,3RD & 4TH)

SCALE=1:100

AREA:-

* LAND AREA(DWG)= 300.00 SQ.M
 * PER. AREA (55%) = 165.00 SQ.M
 * PROP. AREA = 164.87 SQ.M

PROJECT:-

* TYP. FLOOR PLAN
 * PLOT NO.- BA-137
 * PRE. NO.- 06-0116
 * NEW TOWN. KOLKATA.

SCHEME:- 1

* SCALE:- 1:100
 * DATE= 09.11.2017
 * DRAWN BY:- TANMOY



DELTA CONSULTANTS

CONSULTING ENGINEERS | ARCHITECTS
 PROJECT | CONSTRUCTION MANAGEMENT
 CF 154, SECTOR I, SALT LAKE CITY, KOLKATA 700 064.
 PH : (033) 2358 5471 / (033) 2337 7071
 E-Mail : deltacks@gmail.com

