


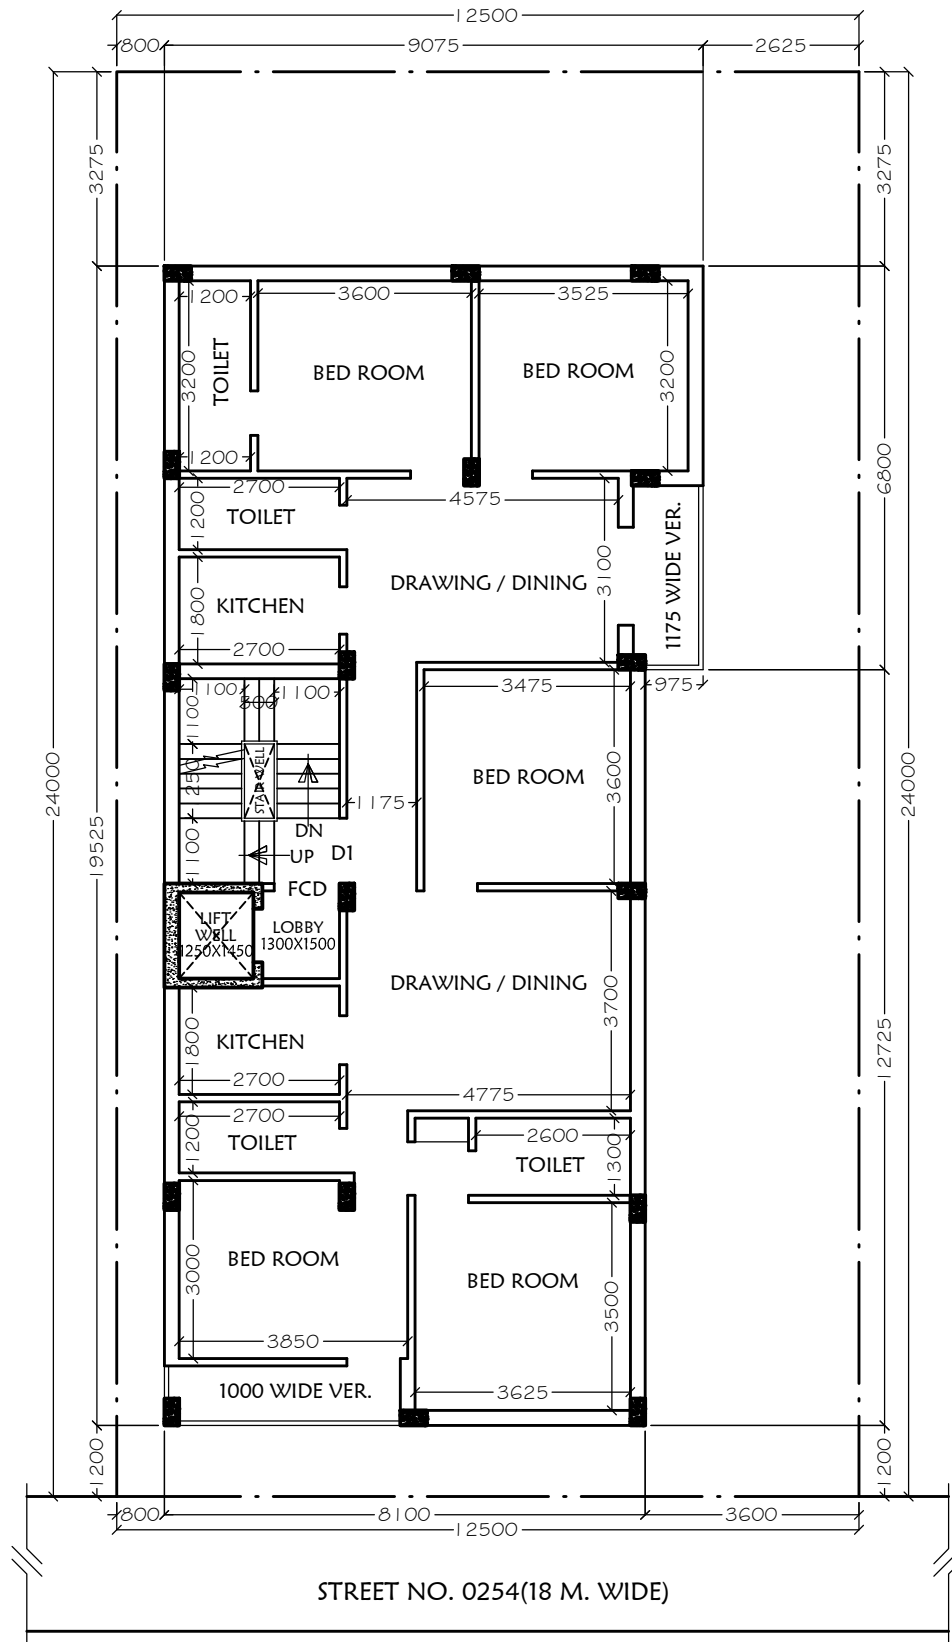

AREA:-	PROJECT:-	SCHEME:- 2		DELTA CONSULTANTS CONSULTING ENGINEERS ARCHITECTS PROJECT CONSTRUCTION MANAGEMENT CF 154, SECTOR I, SALT LAKE CITY, KOLKATA 700 064. PH : (033) 2358 5471 / (033) 2337 7071 E-Mail : deltacks@gmail.com
* LAND AREA(DWG)= 300.00 SQ.M * PER. AREA (55%) = 165.00 SQ.M * PROP. AREA = 164.78 SQ.M	* TYP. FLOOR PLAN * PLOT NO.- CD-76 * PRE. NO.- 03-0254 * NEW TOWN. KOLKATA.	* SCALE:- 1:100 * DATE= 18.10.2016 * DRAWN BY:- TANMOY		