


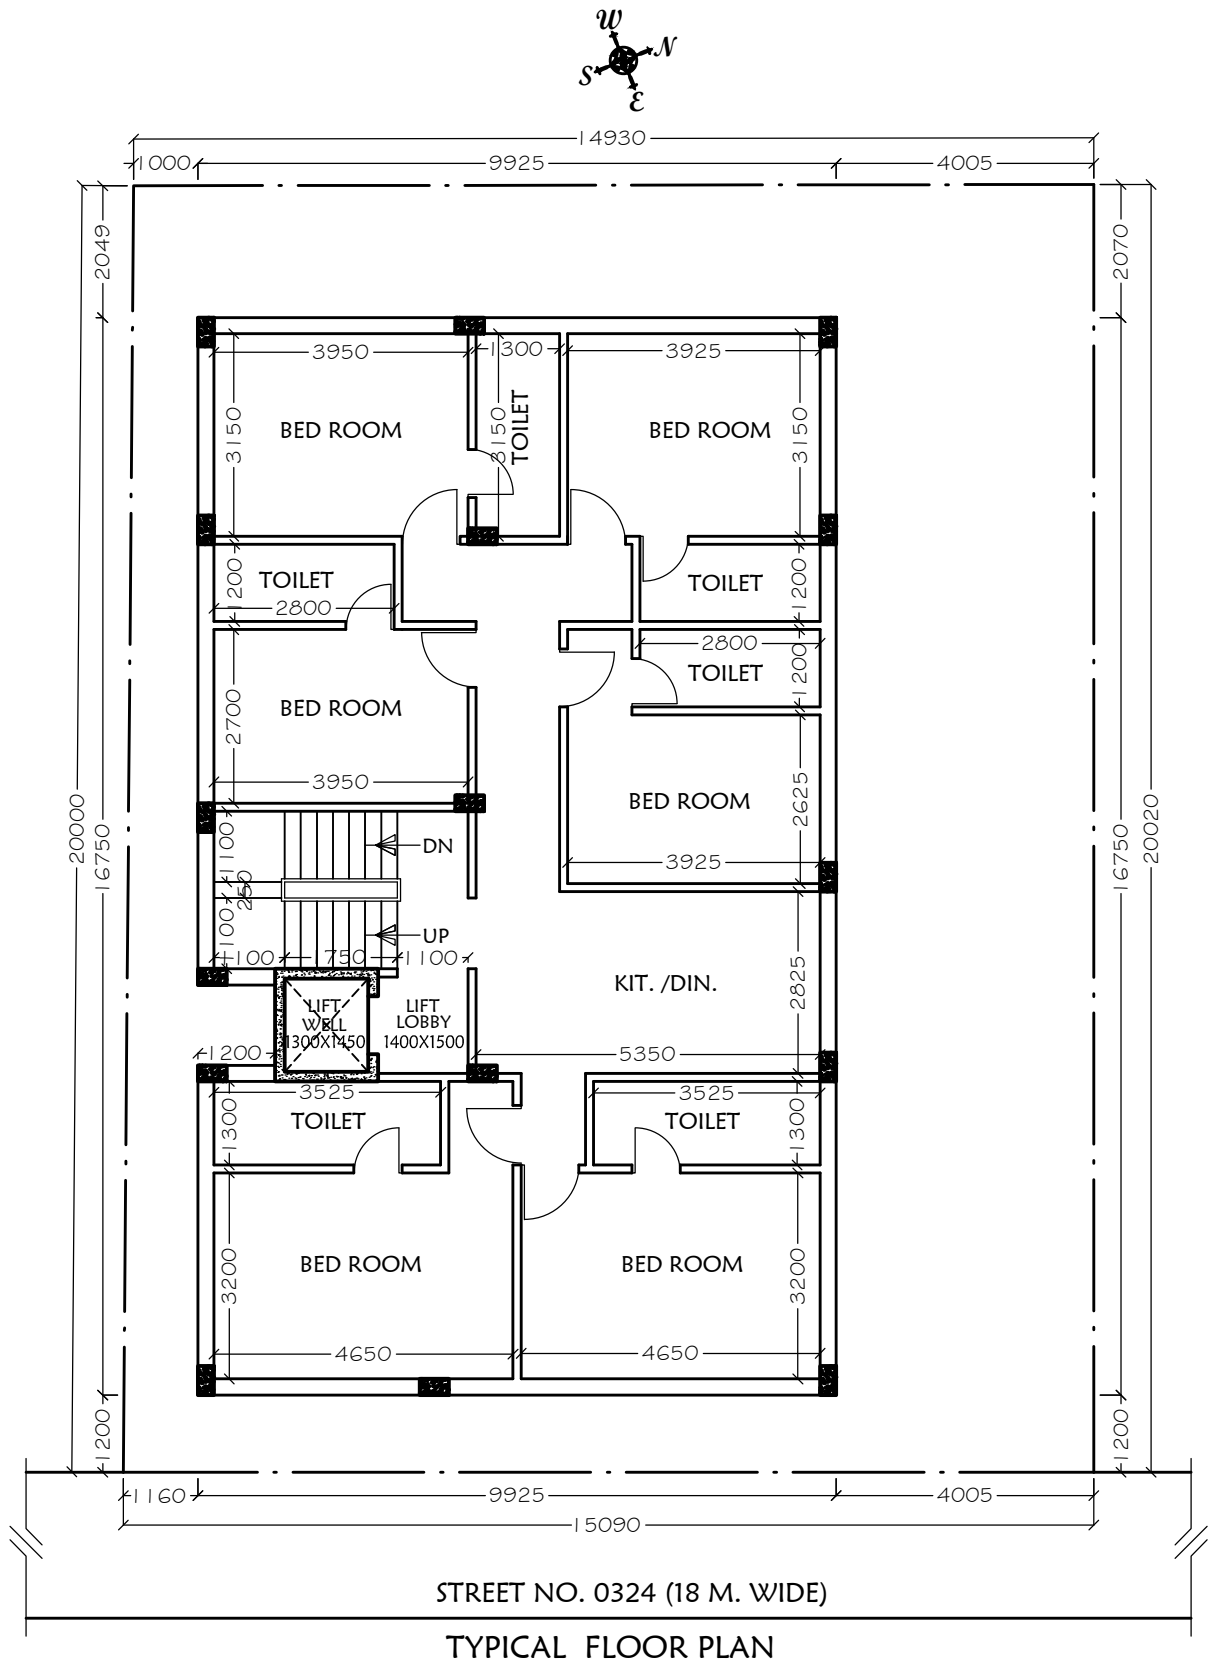

STREET NO. 0324 (18 M. WIDE)

TYPICAL FLOOR PLAN

AREA:-	PROJECT:-	SCHEME:- 1		DELTA CONSULTANTS CONSULTING ENGINEERS ARCHITECTS PROJECT CONSTRUCTION MANAGEMENT CF 154, SECTOR I, SALT LAKE CITY, KOLKATA 700 064. PH : (033) 2358 5471 / (033) 2337 7071 E-Mail : deltacks@gmail.com	
* LAND AREA(DEED)= 300.35 SQ.M	* TYP. FLOOR PLAN	* SCALE:- 1:100			
* LAND AREA(DWG)= 300.34 SQ.M	* PLOT NO.- DF-91	* DATE= 26.07.2016			
* PER. AREA (55%) = 165.187 SQ.M	* PRE. NO.- 52-0324	* DRAWN BY:- TANMOY			
* PROP. AREA = 164.74 SQ.M	* NEW TOWN. KOLKATA				