


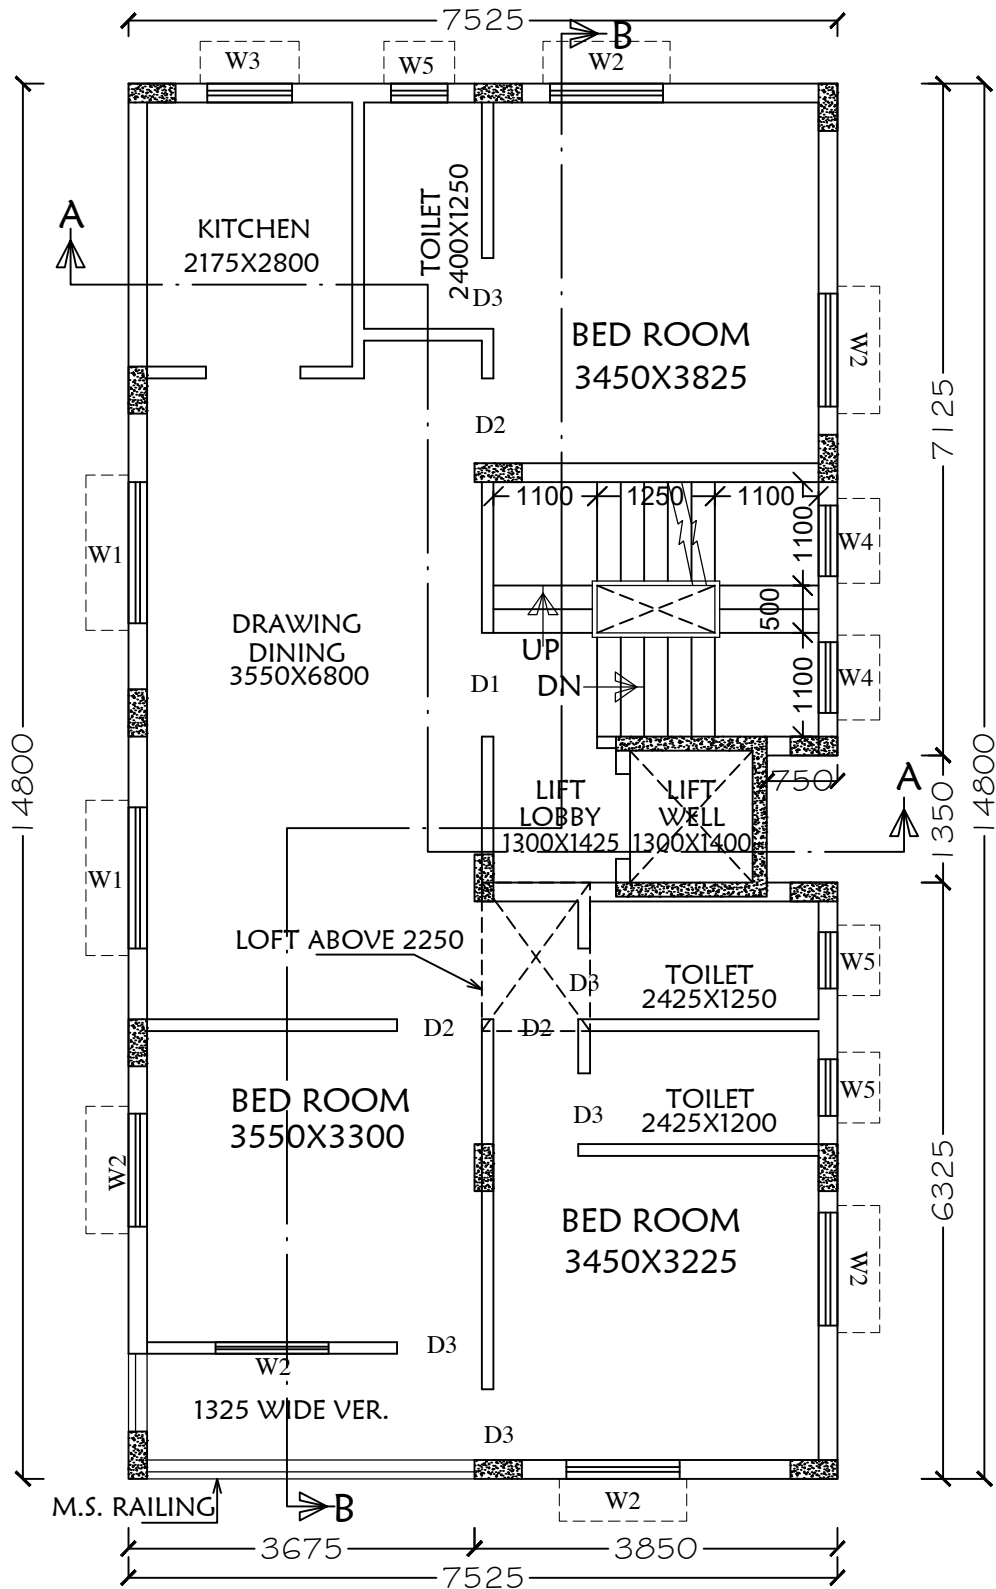

TYPICAL FLOOR PLAN(1ST TO 4TH)

SCALE-1:100

